



### MIDSTAGE GALLERY WALL LED PLACEMENT

DETAILS:  
 (5) LED SLIMPAR CLONES PER WALL  
 (HANG YOKE HORIZONTAL AT TOP OF WALL. LED PARS WILL FOCUS TO MIDSTAGE)  
 PLEASE SECURE ALL COMPONENTS

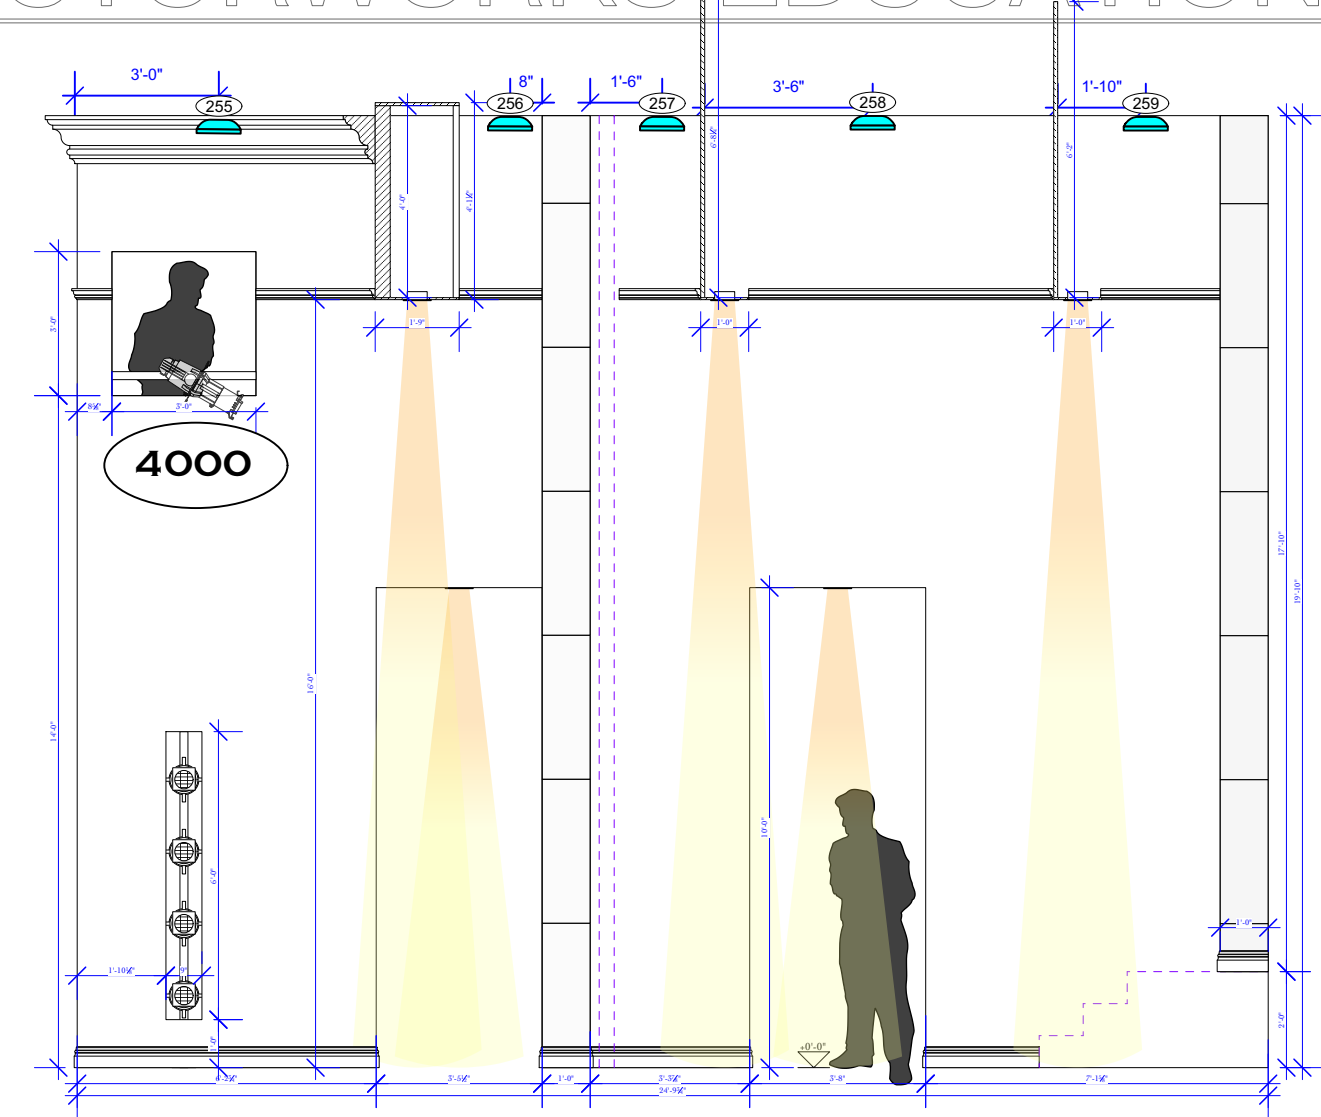

### SIDE SR WALLS LED PLACEMENT AND HALO SPOTS

DETAILS:  
 (5) LED SLIMPAR CLONES PER WALL  
 (HANG YOKE HORIZONTAL AT TOP OF WALL. LED PARS WILL FOCUS TO MIDSTAGE)  
 (1) ETC S-4 36 DEGREE W/ 750WATT LAMP  
 ACCESSORY: R132 GEL, DROP IN IRIS, S-4 HANDLE  
 S-4 NEEDS TO BE ABLE TO PAN <-> WND NOT LOSEN THE CLAMP BOLT  
 PLEASE SECURE ALL COMPONENTS

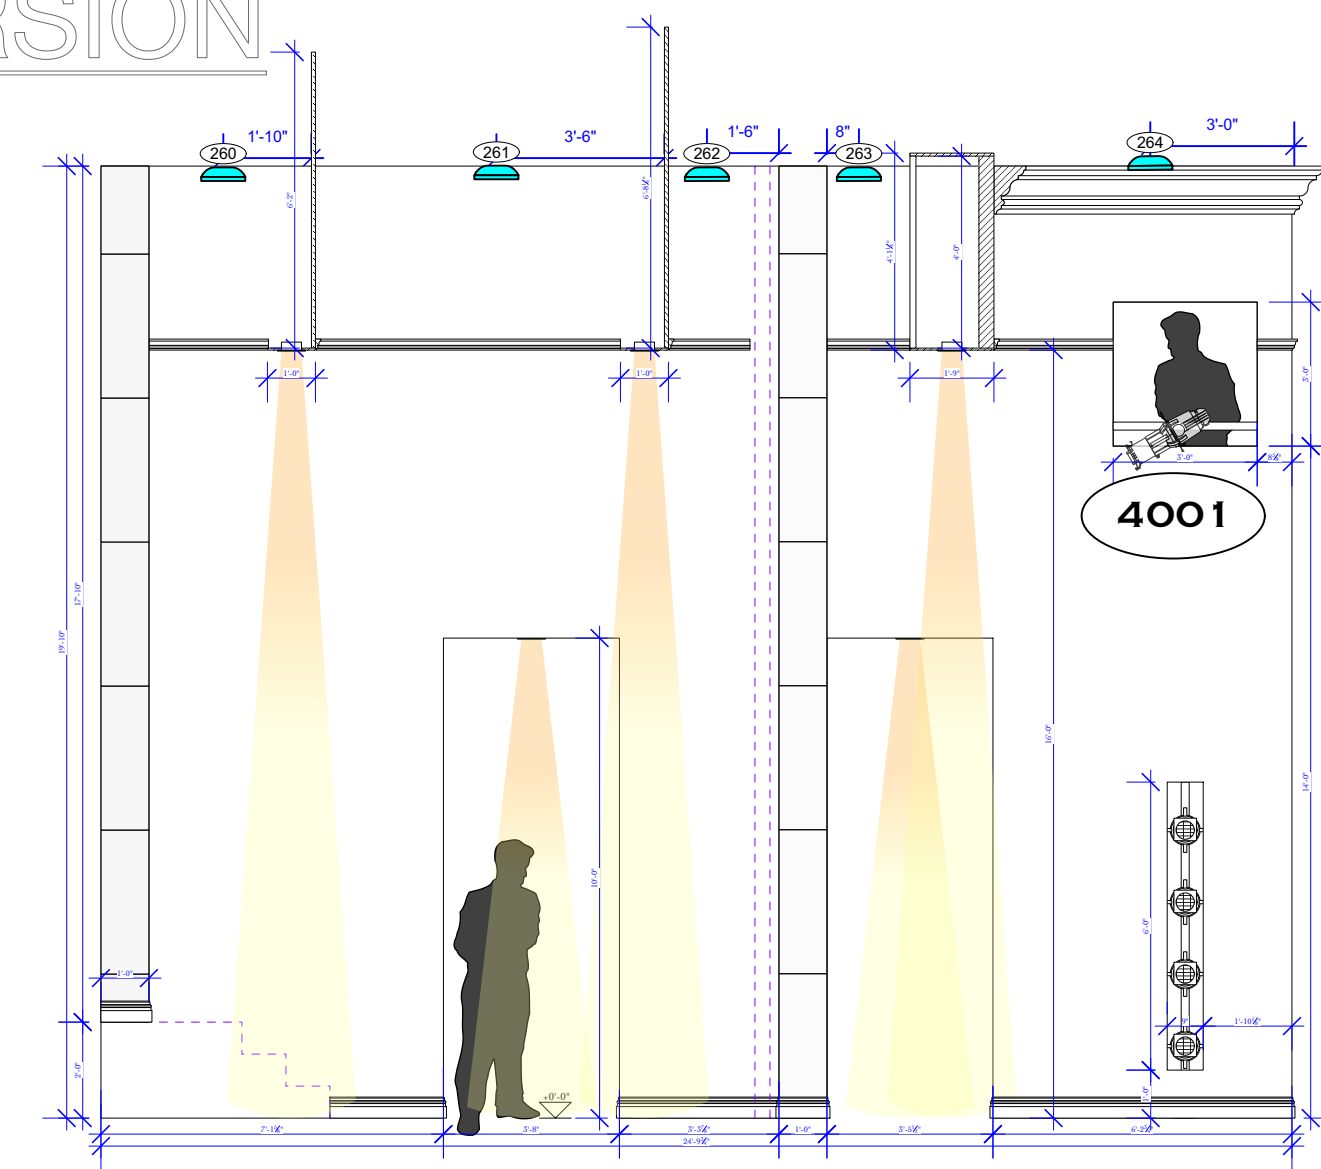

### SIDE SL WALLS LED PLACEMENT AND HALO SPOTS

DETAILS:  
 (5) LED SLIMPAR CLONES PER WALL  
 (HANG YOKE HORIZONTAL AT TOP OF WALL. LED PARS WILL FOCUS TO MIDSTAGE)  
 (1) ETC S-4 36 DEGREE W/ 750WATT LAMP  
 ACCESSORY: R132 GEL, DROP IN IRIS, S-4 HANDLE  
 S-4 NEEDS TO BE ABLE TO PAN <-> WND NOT LOSEN THE CLAMP BOLT  
 PLEASE SECURE ALL COMPONENTS

- MAC QUANTUM PROFILE 475w LED
- MAC PERFORMANCE 2000 1.2w Arc
- CHAUVET ROUGE TX WASH
- ETC S4 ZOOM 15-30 DEGREE 575w
- ETC S4 ZOOM 25-50 DEGREE 575w
- ETC S4 18 DEGREE 575w
- ETC S4 26 DEGREE 575w
- ETC S4 36 DEGREE 575w
- ETC S4 JR. 25 DEGREE 575w
- ETC S4 JR. 36 DEGREE 575w
- ETC S4 PAR WFL 575w
- ETC S4 PARNEL 575w
- R08A PAR
- SLIMPAR
- MR16 PAR BIRDIE WFL
- ETC COLORSOURCE CYC
- CHAUVET COLORADO BATTEN FZ
- RGBW LED TAPE

### NOTES

- No substitutions without designers approval.
- Please have all color and templates dropped prior to focus.
- All trims are to house deck, unless otherwise specified
- Hang all units on 18" centers unless noted.
- Refer to hook up for all color, template, and accessory information. Specifically the offstage booms.
- Deck mounts and Set mounts will be determined by Designer
- Please have spare data and circuits on each electric.
- Deck and bridge mounted unit placement will be determined by Designer
- Please have extra R119, R132, R113

### This drawing represents design intent and concept

The designer and assistant designers are responsible for visual aspects of the production only, and all specifications provided relate solely to the appearance of the lighting and not to matters of electrical and structural soundness and/or safety. The implementation of this design must comply with the most stringent applicable federal and local safety and fire codes. The designer is not qualified to determine electrical or structural appropriateness of the design and will not assume responsibility for damages resulting through improper engineering and/or implementation in the handling of the elements of the lighting design. The designer agrees to make prompt correcting alterations to any specification found to be incompatible with proper safety precautions.

### LEGEND

- CHANNEL
- UNIT NUMBER
- TEMPLATE
- TOP HAT

SOUTHEASTERN  
*Summer Theatre*  
 INSTITUTE

PRESENTS

# RAGTIME

THE MUSICAL

DIRECTED BY:  
 JOE BARROS

SCENIC DESIGN  
 MATTHEW IMHOFF

LIGHTING DESIGN  
 CHRISTIAN SPECHT

(229) 630-3209  
 CHRISTIAN.SPECHT5792@GMAIL.COM

MASTER ELECTRICIAN: PAIGE BAUMANN


SCALE: 1/4" = 1' EXCEPT WHERE NOTED

## PRACTICALS

6/21/2022 PLATE NO.


DRAWN BY: CMS  
 DRAWN BY: CMS  
 REV: 1  
 REV: 2 7/3/2022

4 OF 4

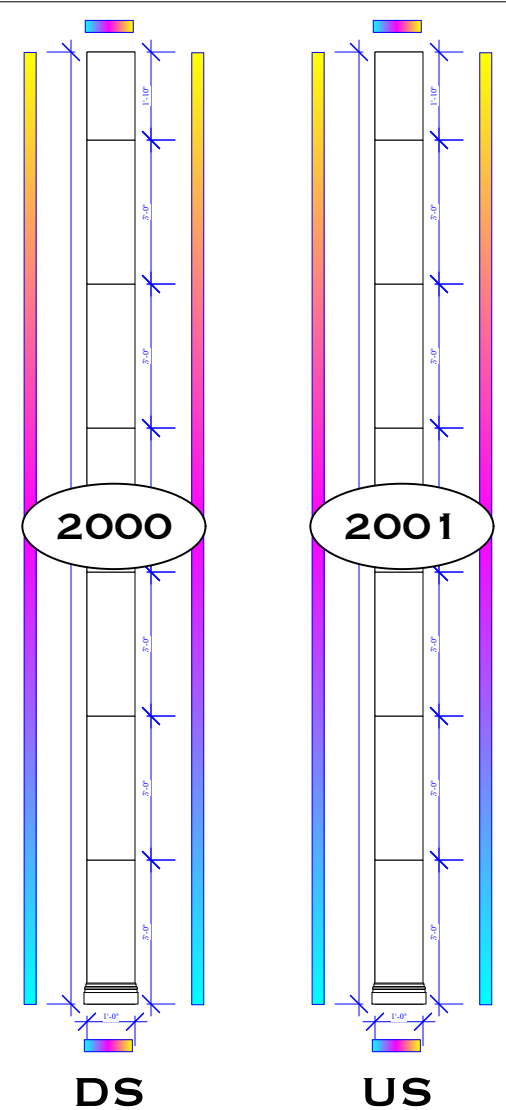


### SR LED COLUMNS US & DS

DETAILS:  
 (1) 12 V BATTERY PER BENCH  
 (1) WIRELESS DMX PER BENCH  
 (1) LENGTH OF LED TAPE PER COLUMN  
 (1) DMX DECODER  
 NOTE: USE THE SAME LED TAPE FROM THE WINDOWS FOR THE MUSIC MAN  
 PLEASE SECURE ALL COMPONENTS

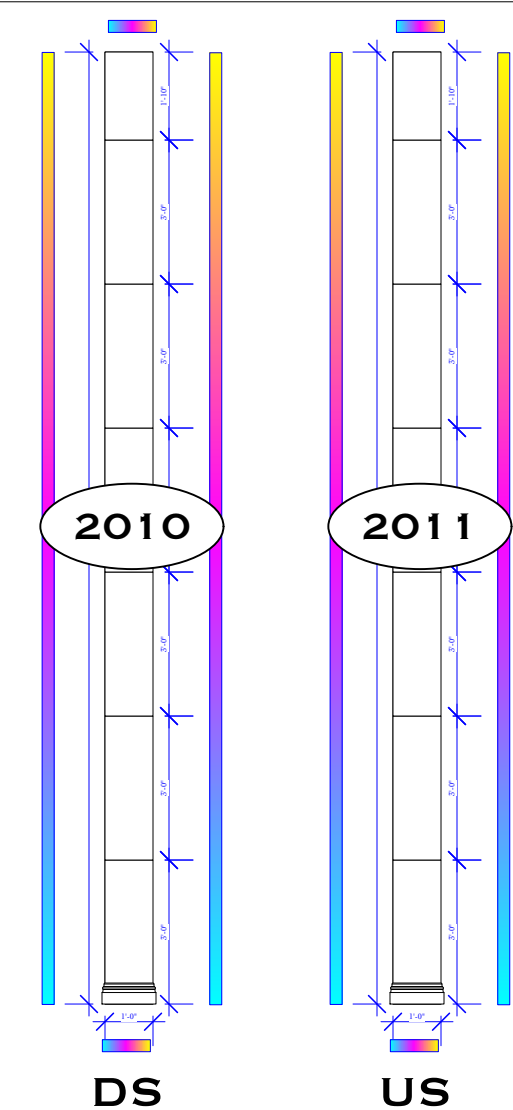


### SL LED COLUMNS US & DS

DETAILS:  
 (1) 12 V BATTERY PER BENCH  
 (1) WIRELESS DMX PER BENCH  
 (1) LENGTH OF LED TAPE PER COLUMN  
 (1) DMX DECODER  
 NOTE: USE THE SAME LED TAPE FROM THE WINDOWS FOR THE MUSIC MAN  
 PLEASE SECURE ALL COMPONENTS

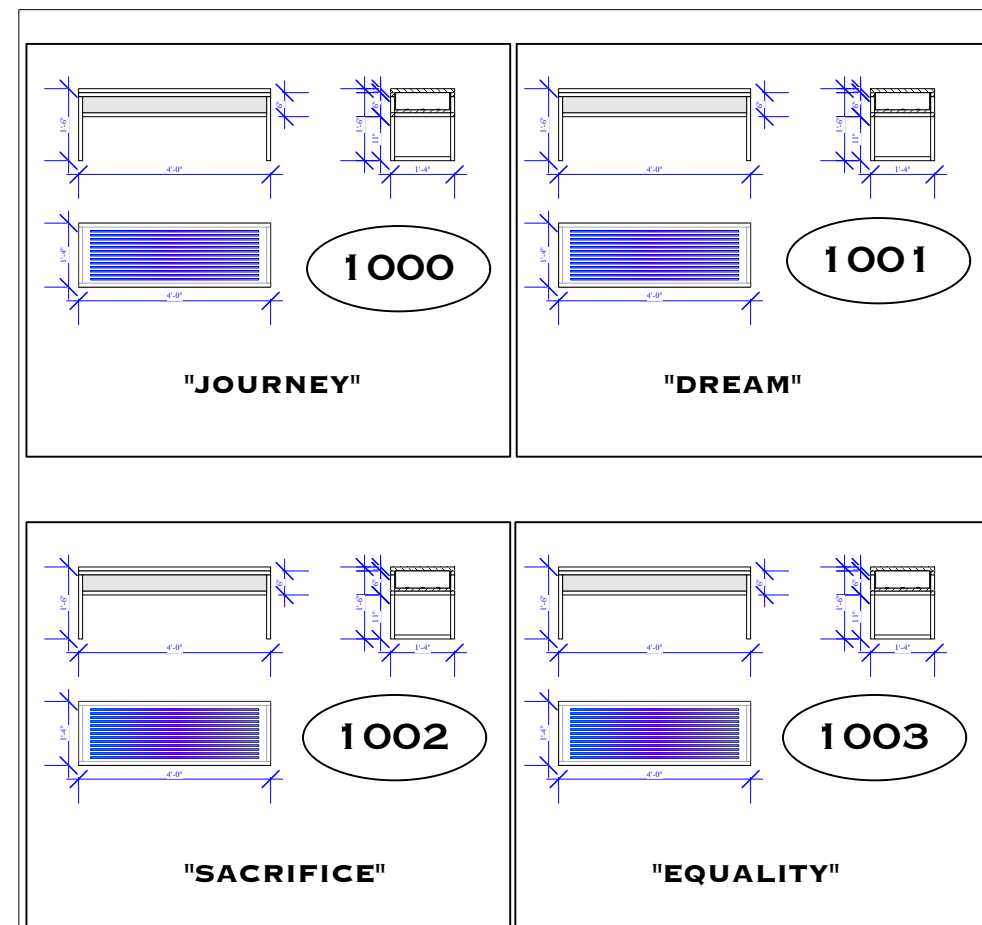


### LIGHT UP BENCHES X4

DETAILS:  
 (1) 12 V BATTERY PER BENCH  
 (1) WIRELESS DMX PER BENCH  
 (1) LENGTH OF LED TAPE PER BENCH/ APPROXIMATELY 456"  
 (1) WIRELESS DMX BATTERY POWERED PER BENCH  
 (1) DMX DECODER  
 PLEASE SECURE ALL COMPONENTS

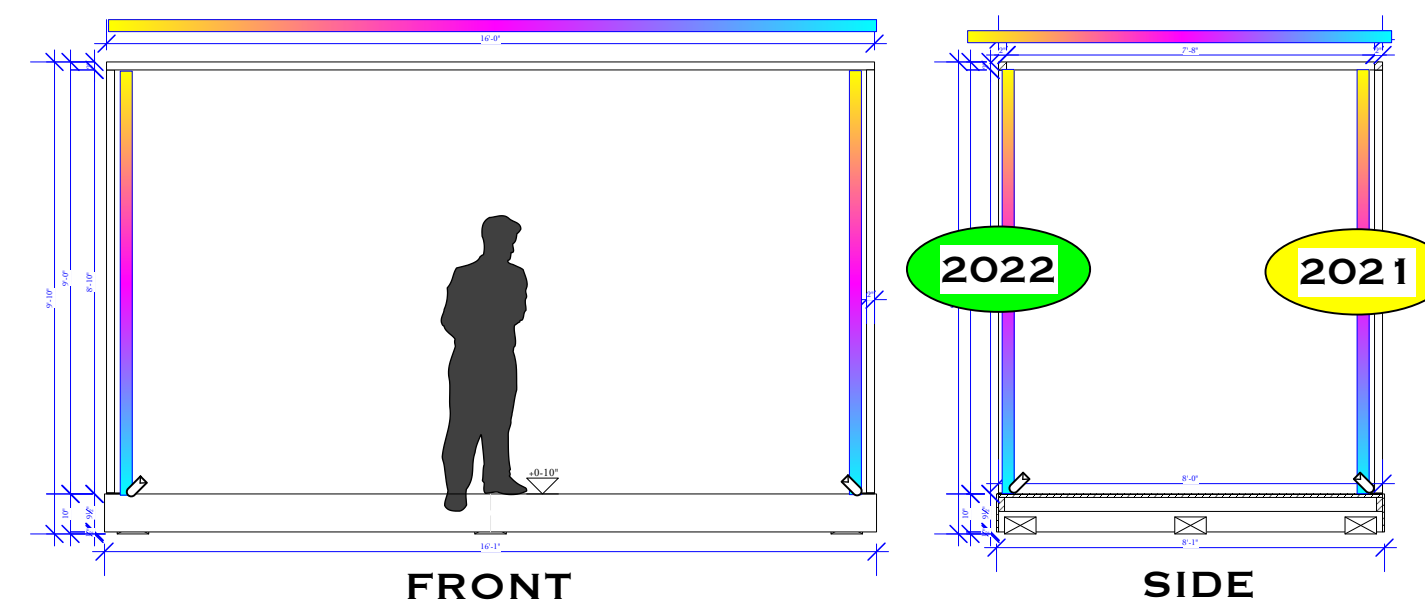

### ROLLING EXHIBIT

DETAILS:  
 (3) 12 V BATTERY  
 (1) WIRELESS DMX  
 (3) LENGTHS OF LED TAPE PER COLUMN  
 (3) DMX DECODER  
 (4) MR16 BIRDIES 75W  
 (1) CITY THEATRICAL WIRELESS NEO DIMMER  
 (1) SHOW BABY TRANSMITTER  
 (1) 12V BATTERY DEEP CYCLE???  
 PLEASE SECURE ALL COMPONENTS

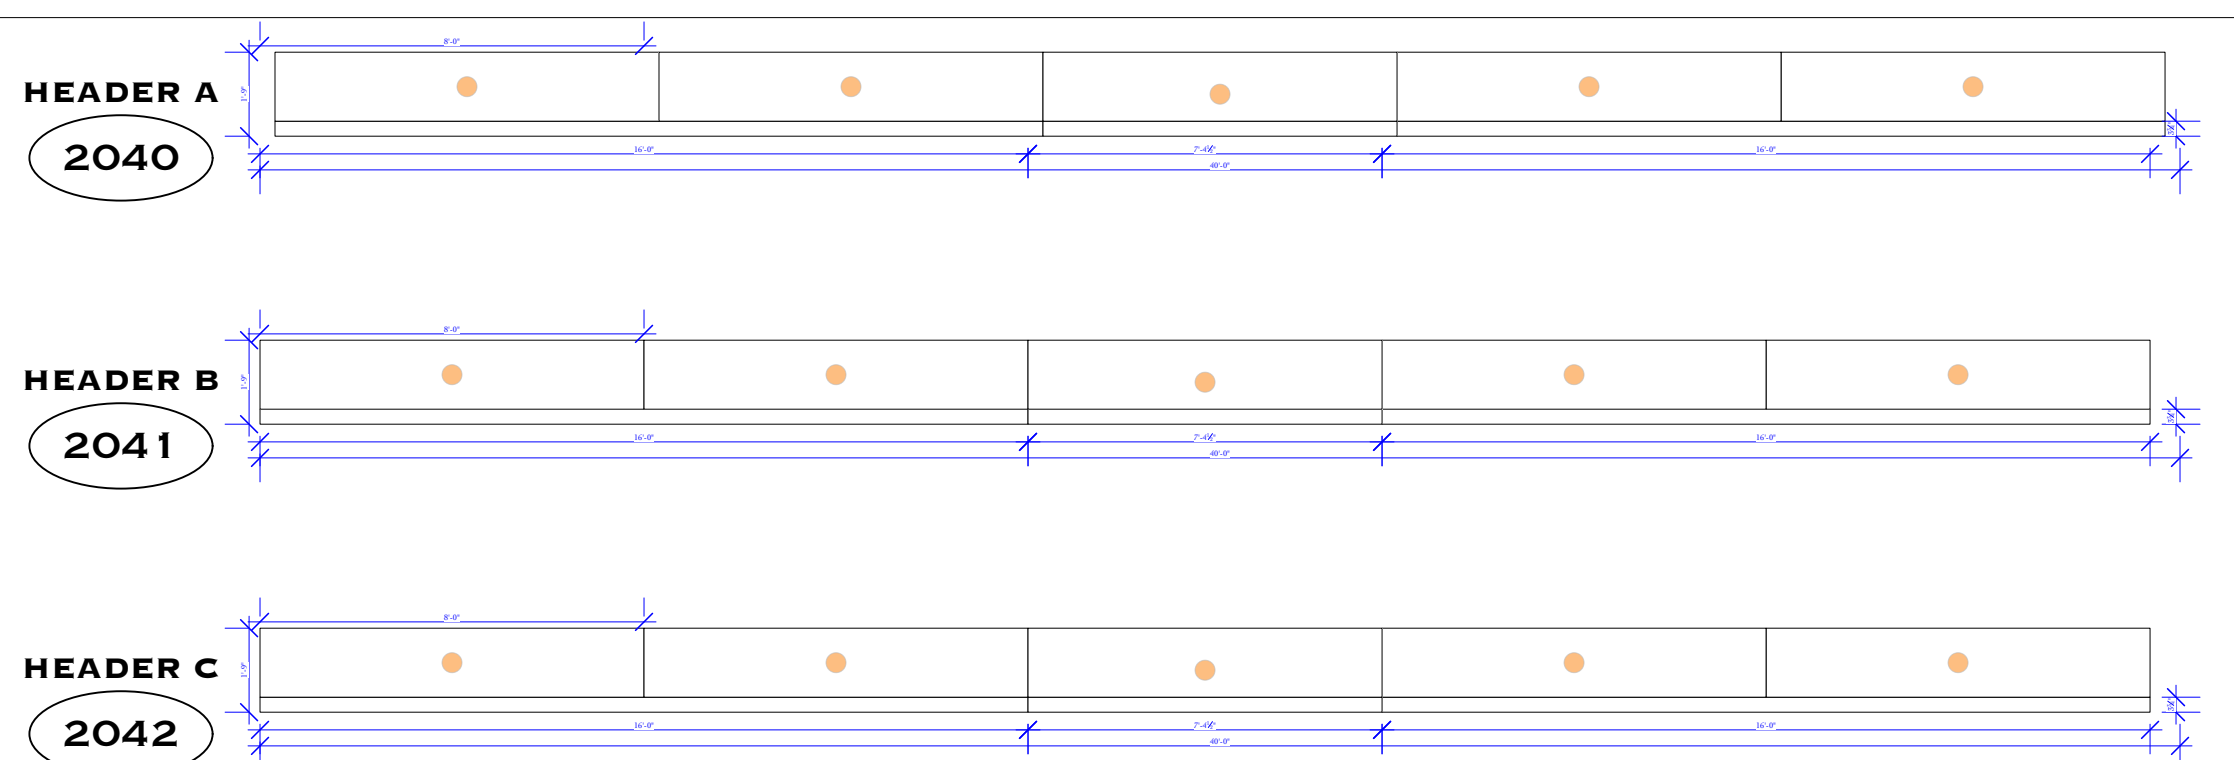

### HEADERS A, B & C

DETAILS PER HEADER:  
 (5) FLUSH MOUNT RECESSED LIGHTS PROVIDED BY SCENIC  
 PLEASE SECURE ALL COMPONENTS